


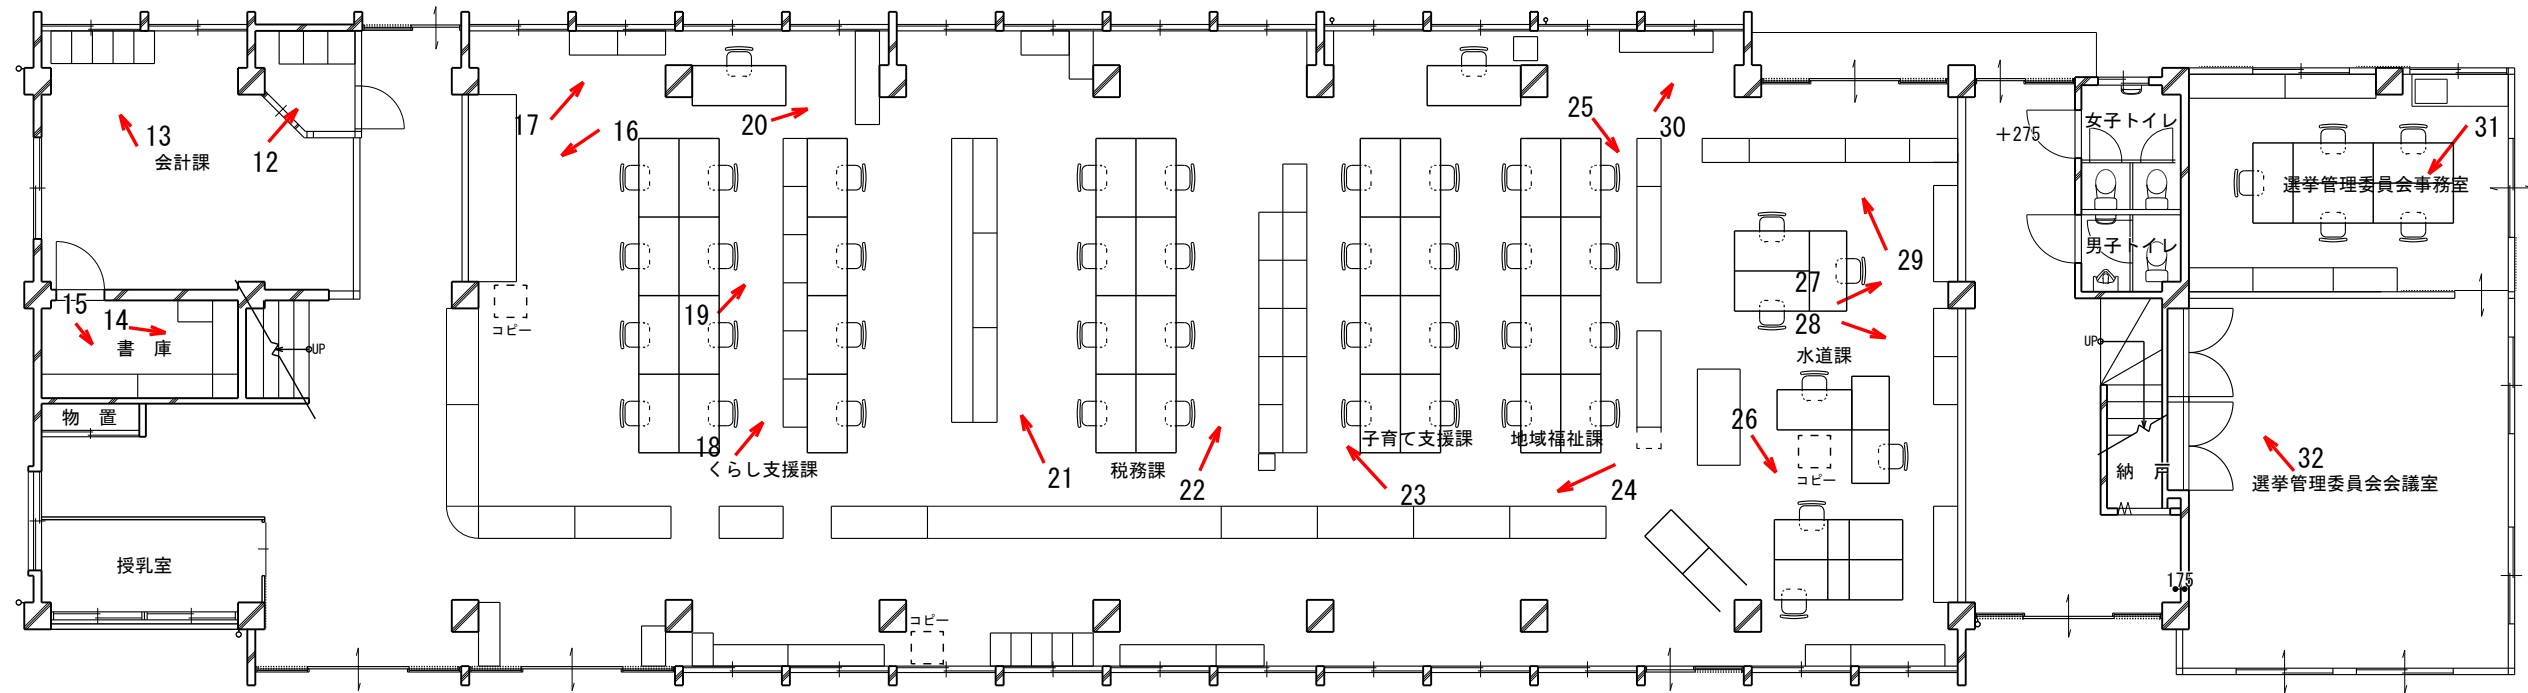
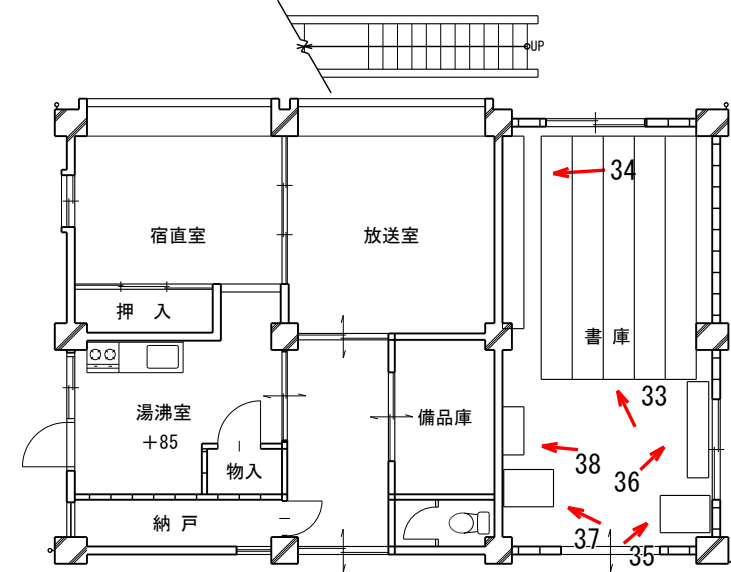
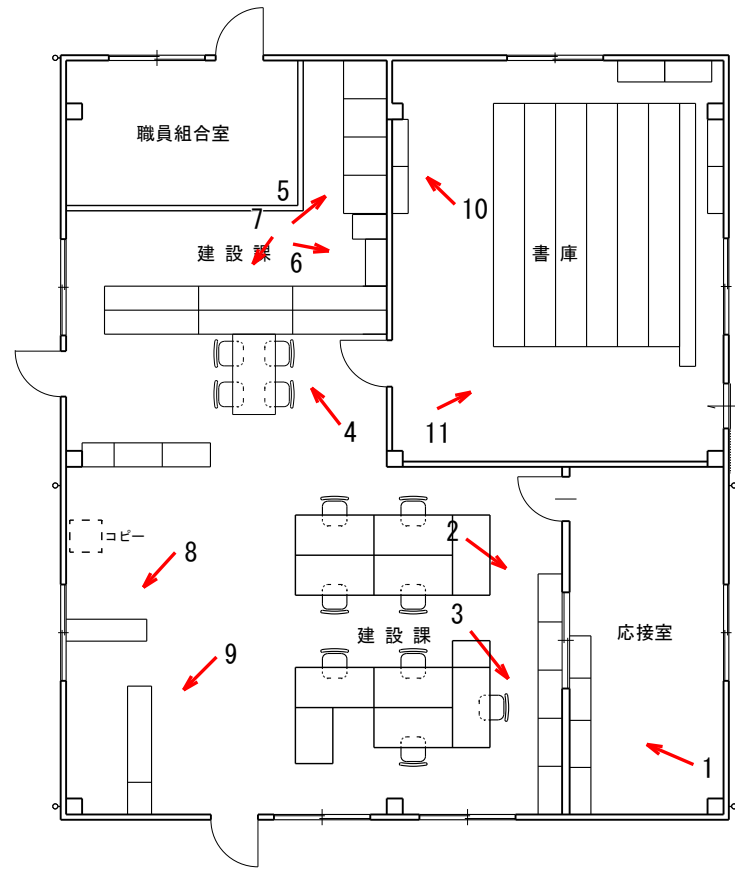


きゅらまち観光課

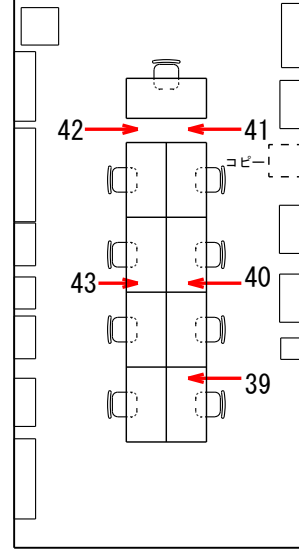


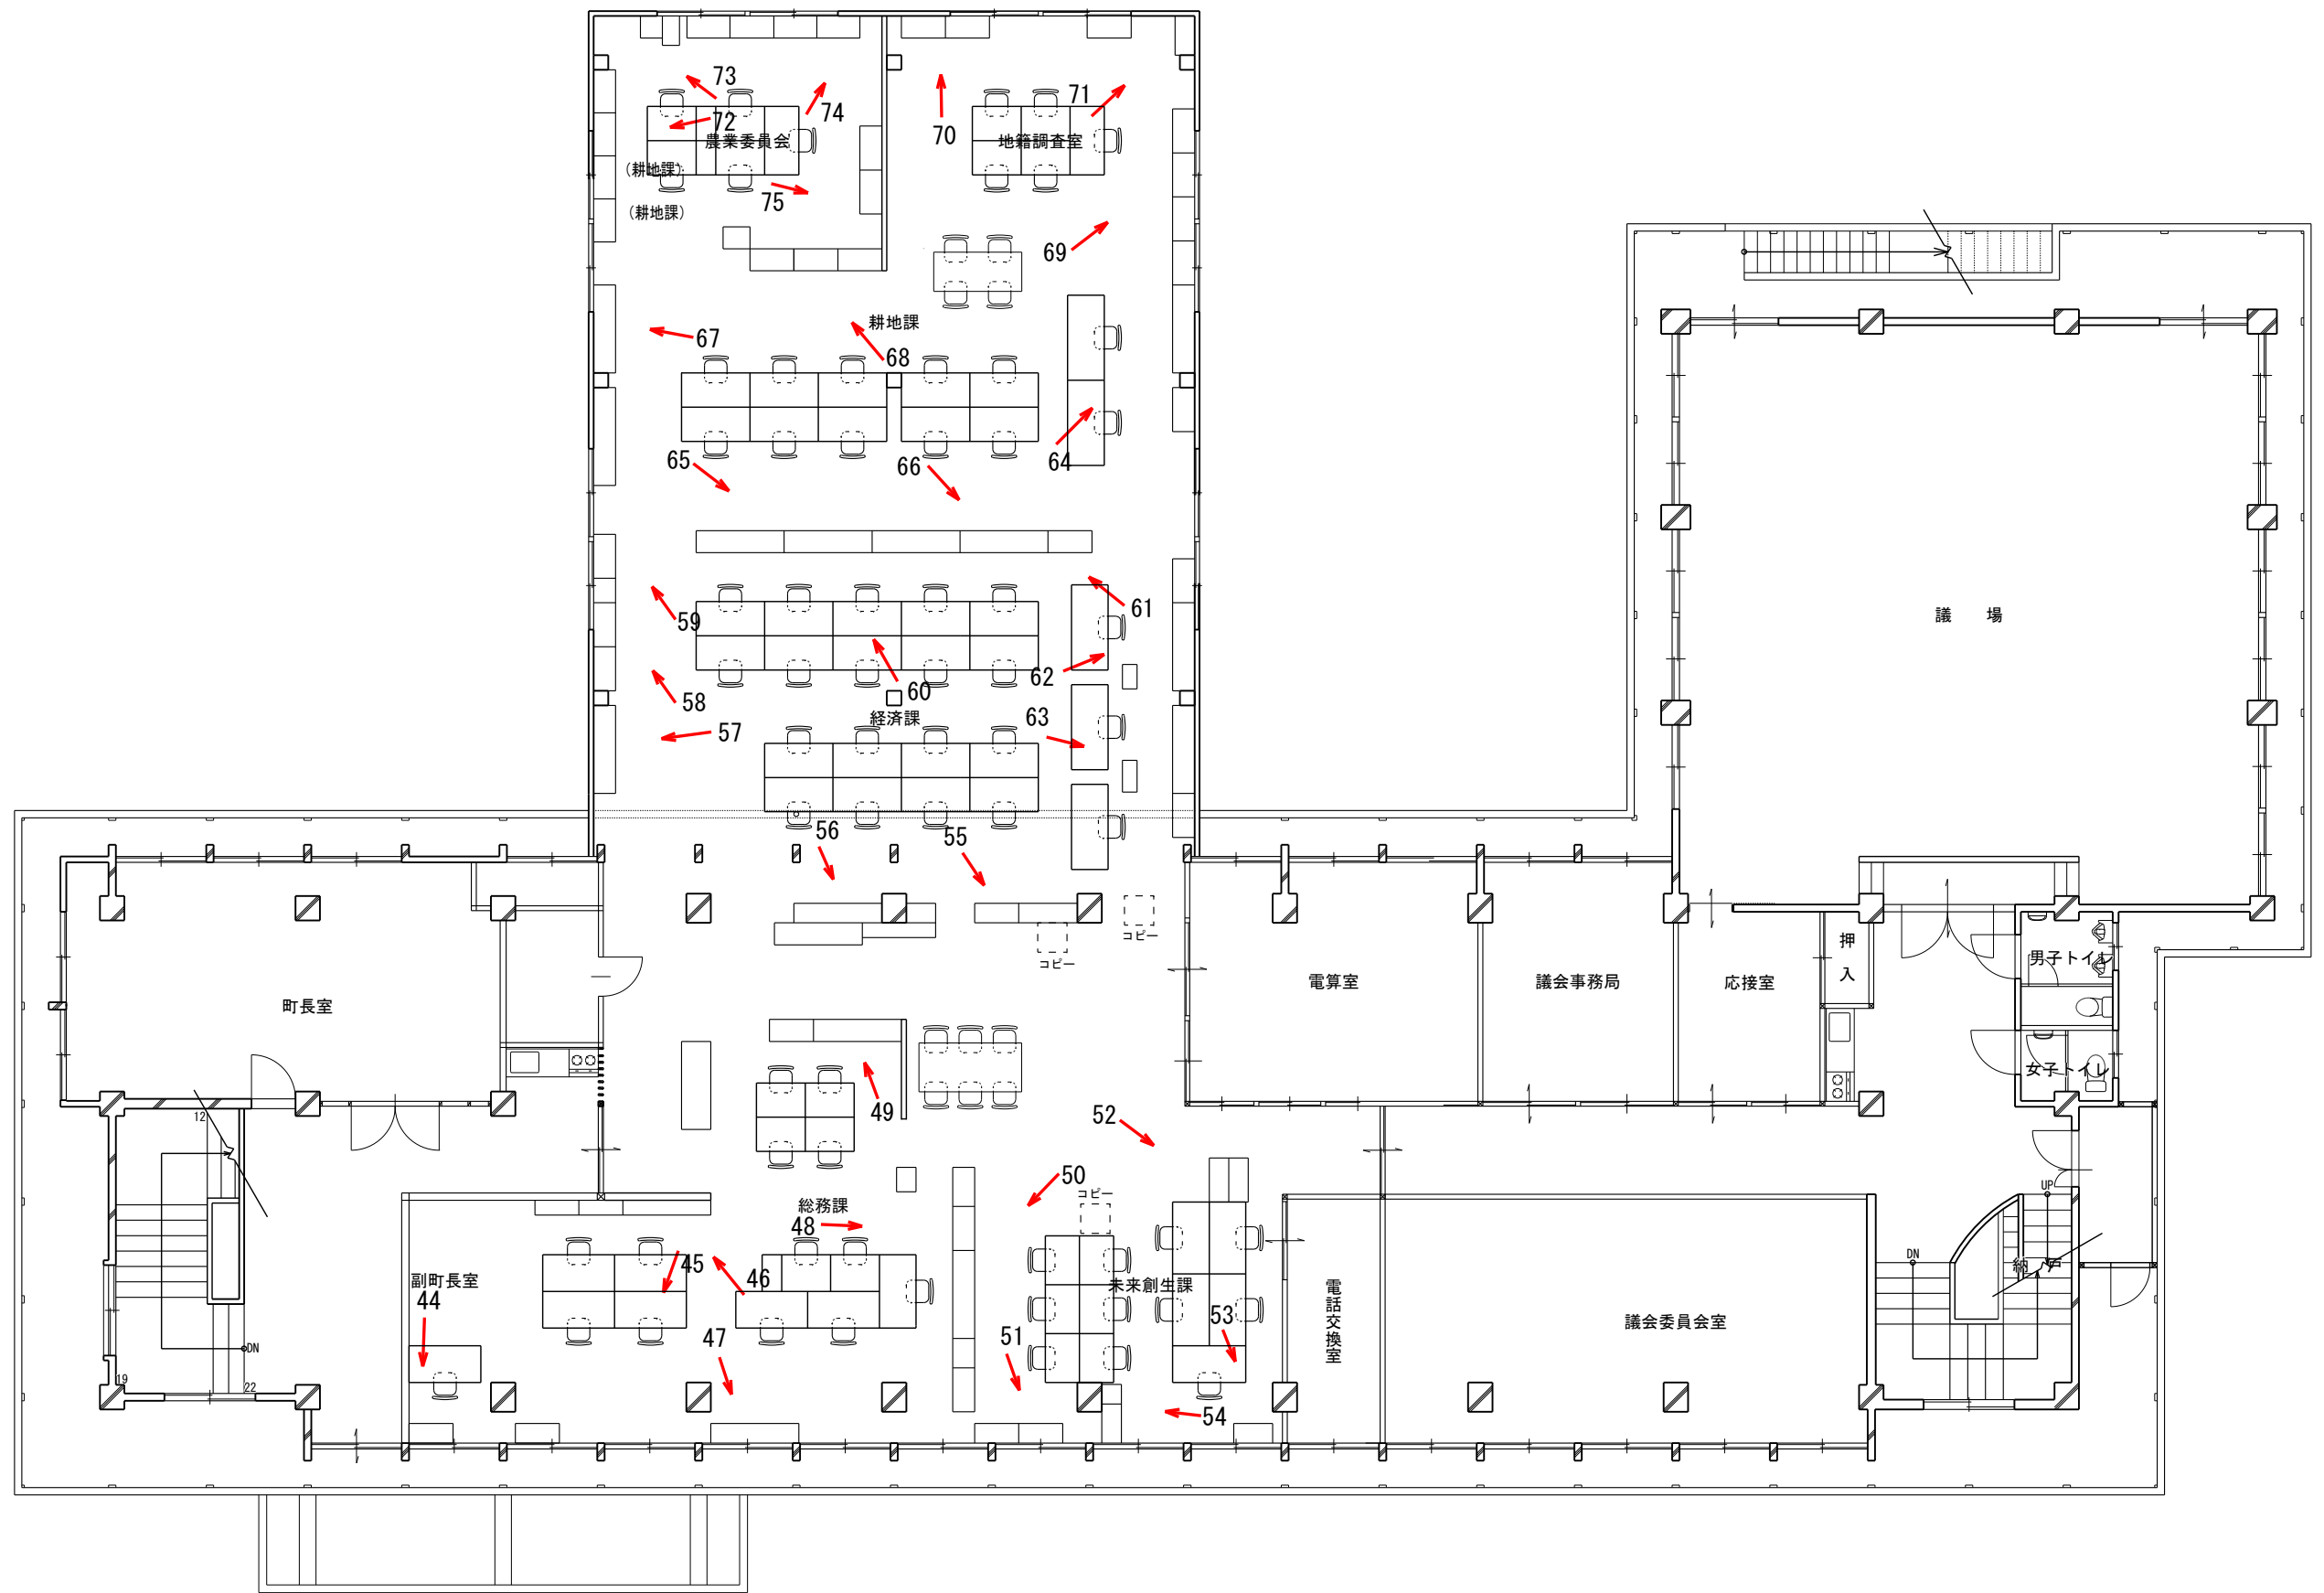

2階平面図 S=1:100

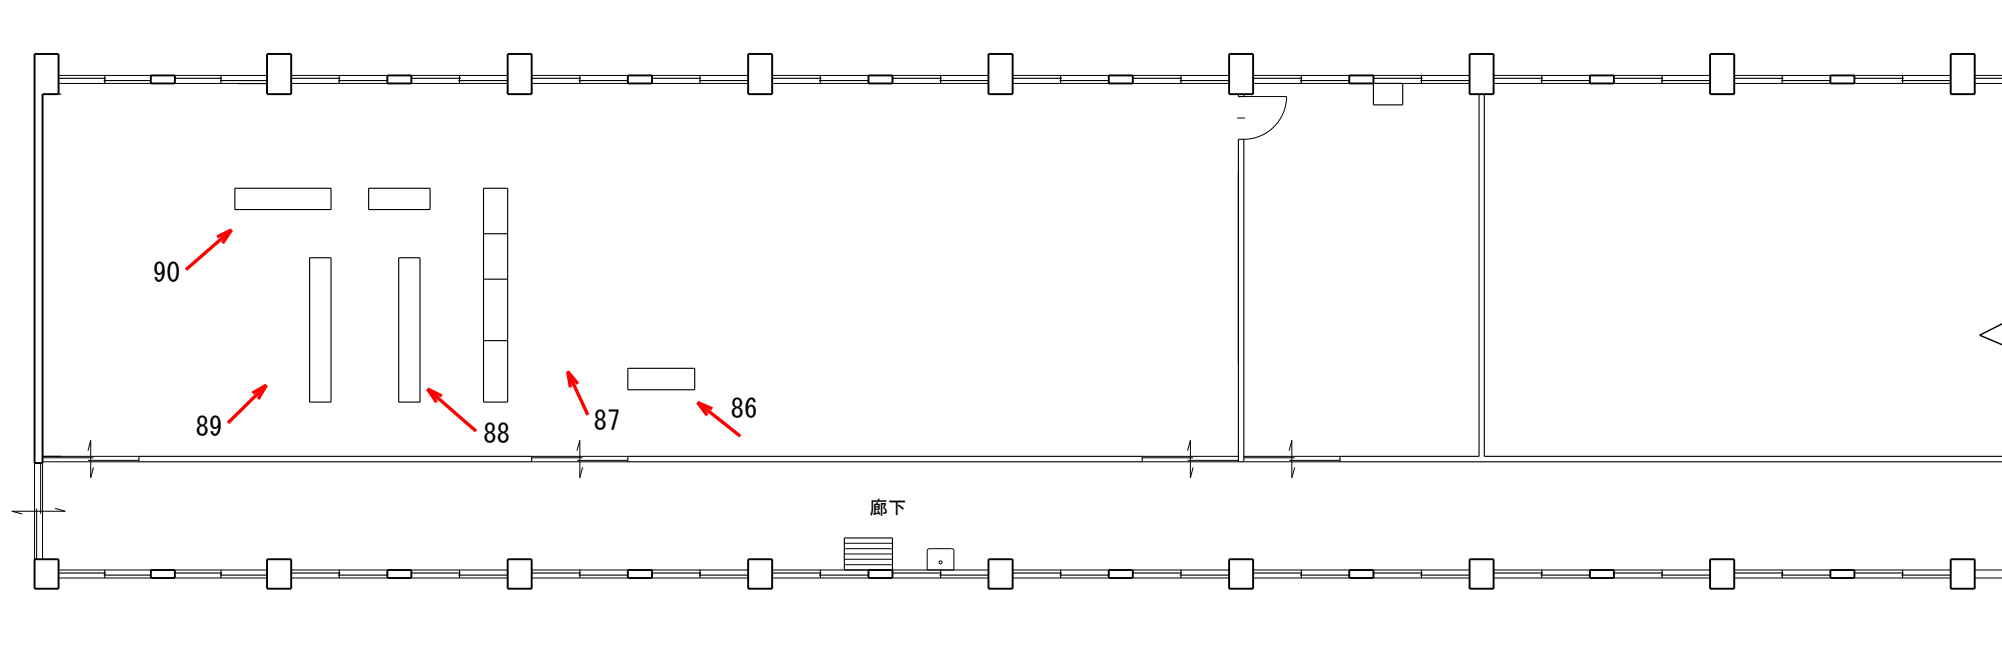

2階平面図 S=1:100

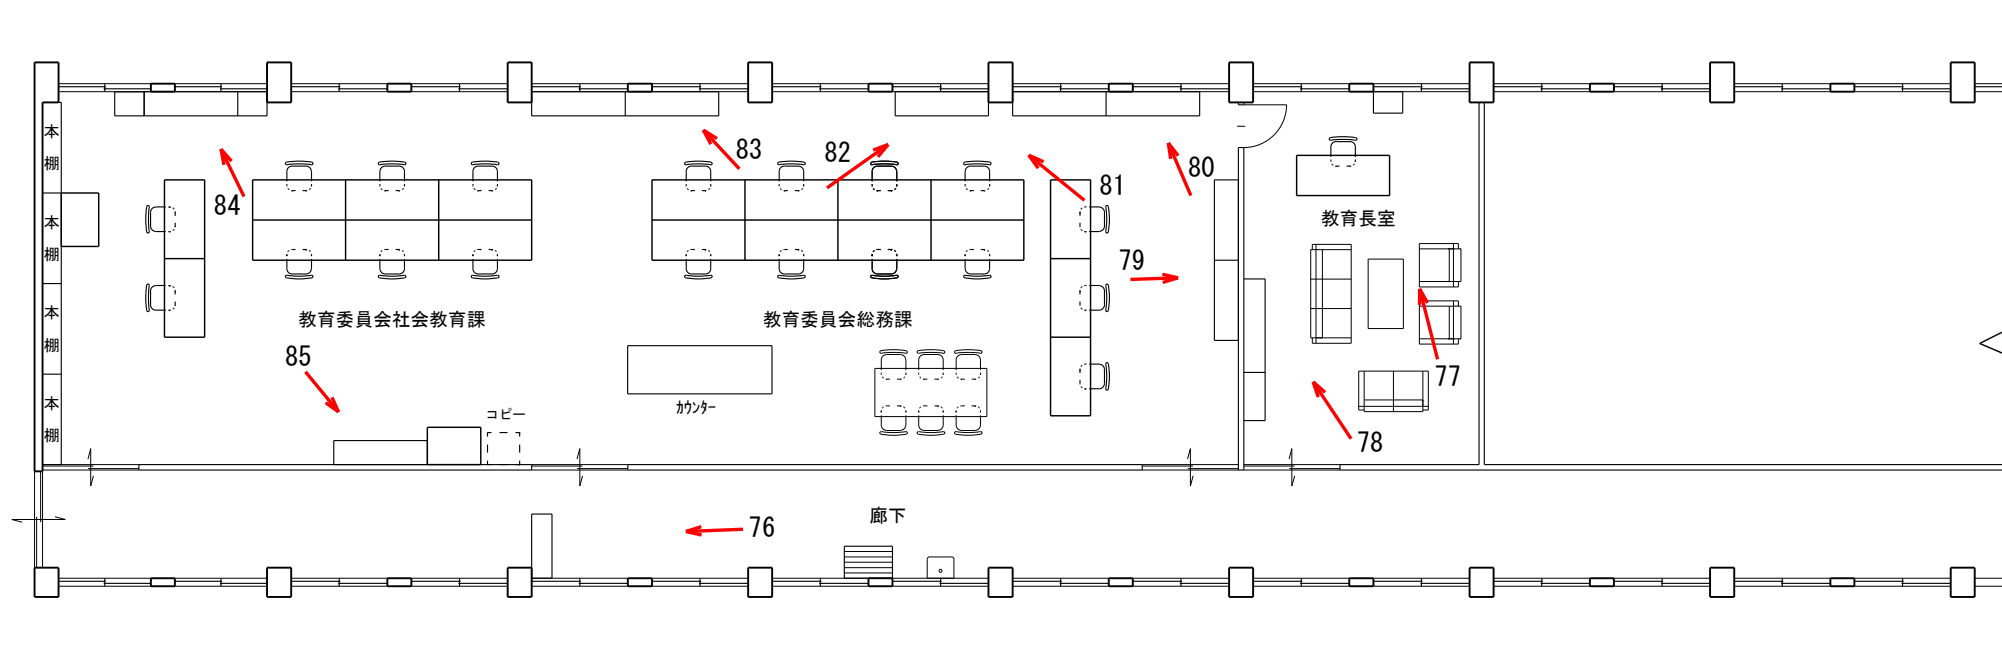

1階平面図 S=1:100